

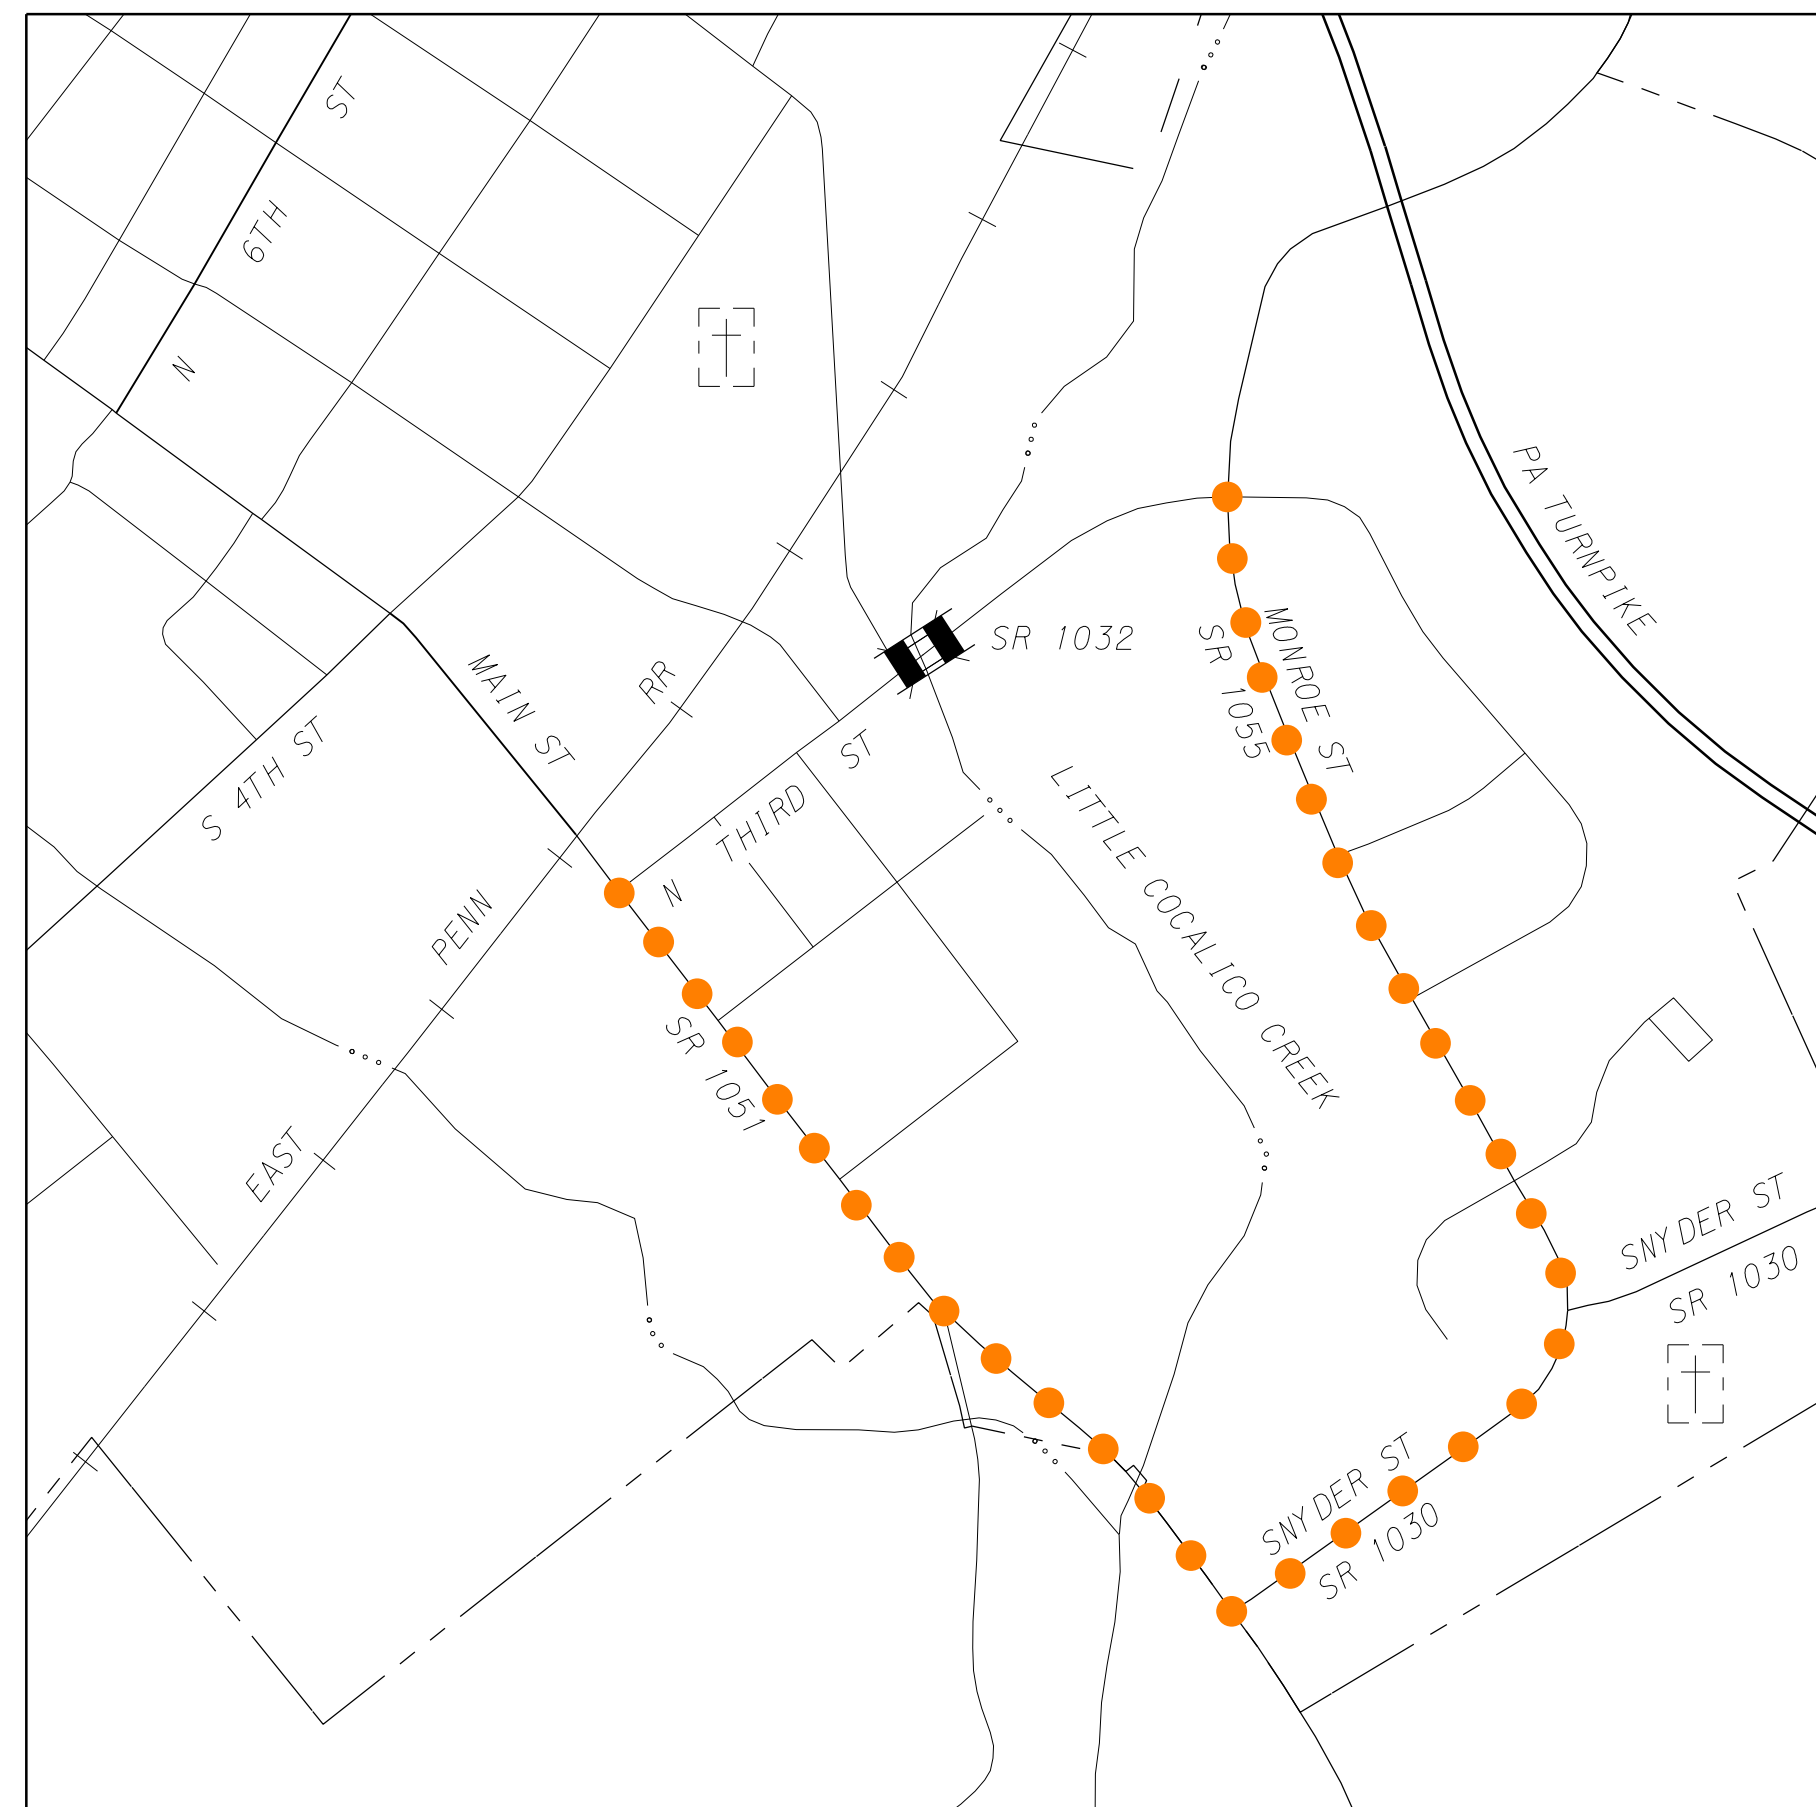
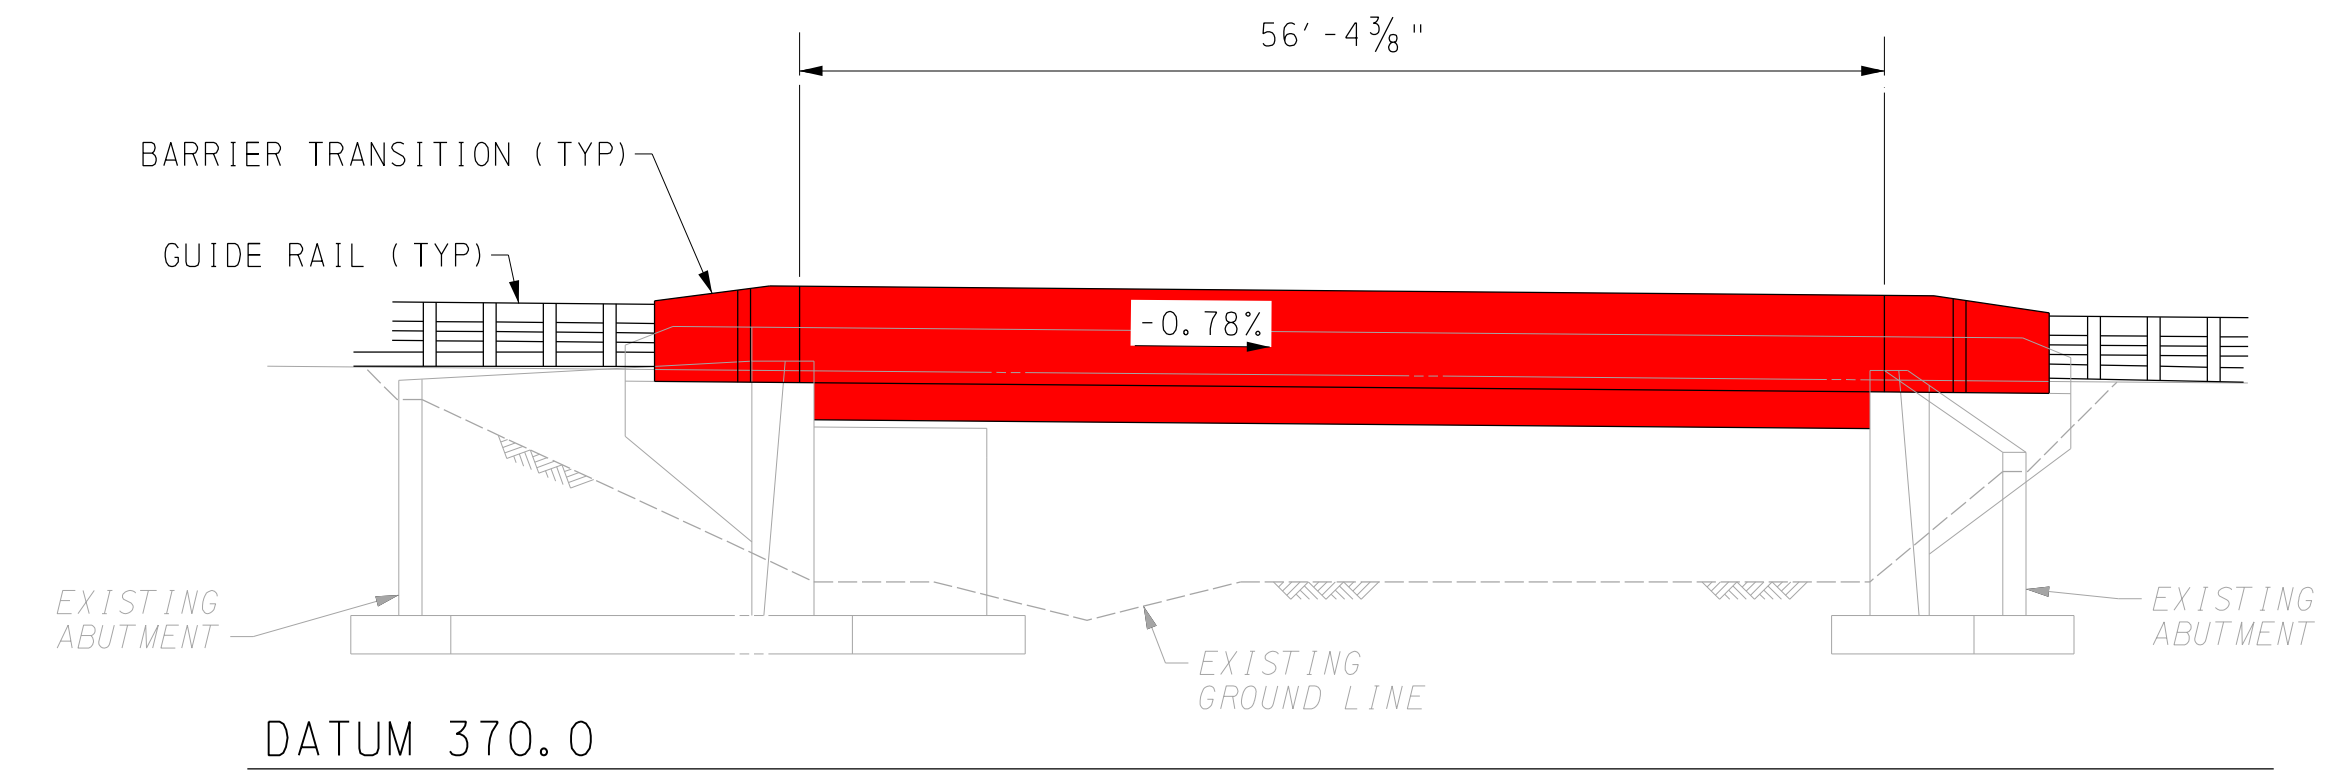


**LEGEND**

- WETLAND
- PROPOSED ROADWAY
- PROPOSED BRIDGE
- PROPOSED SIDEWALK

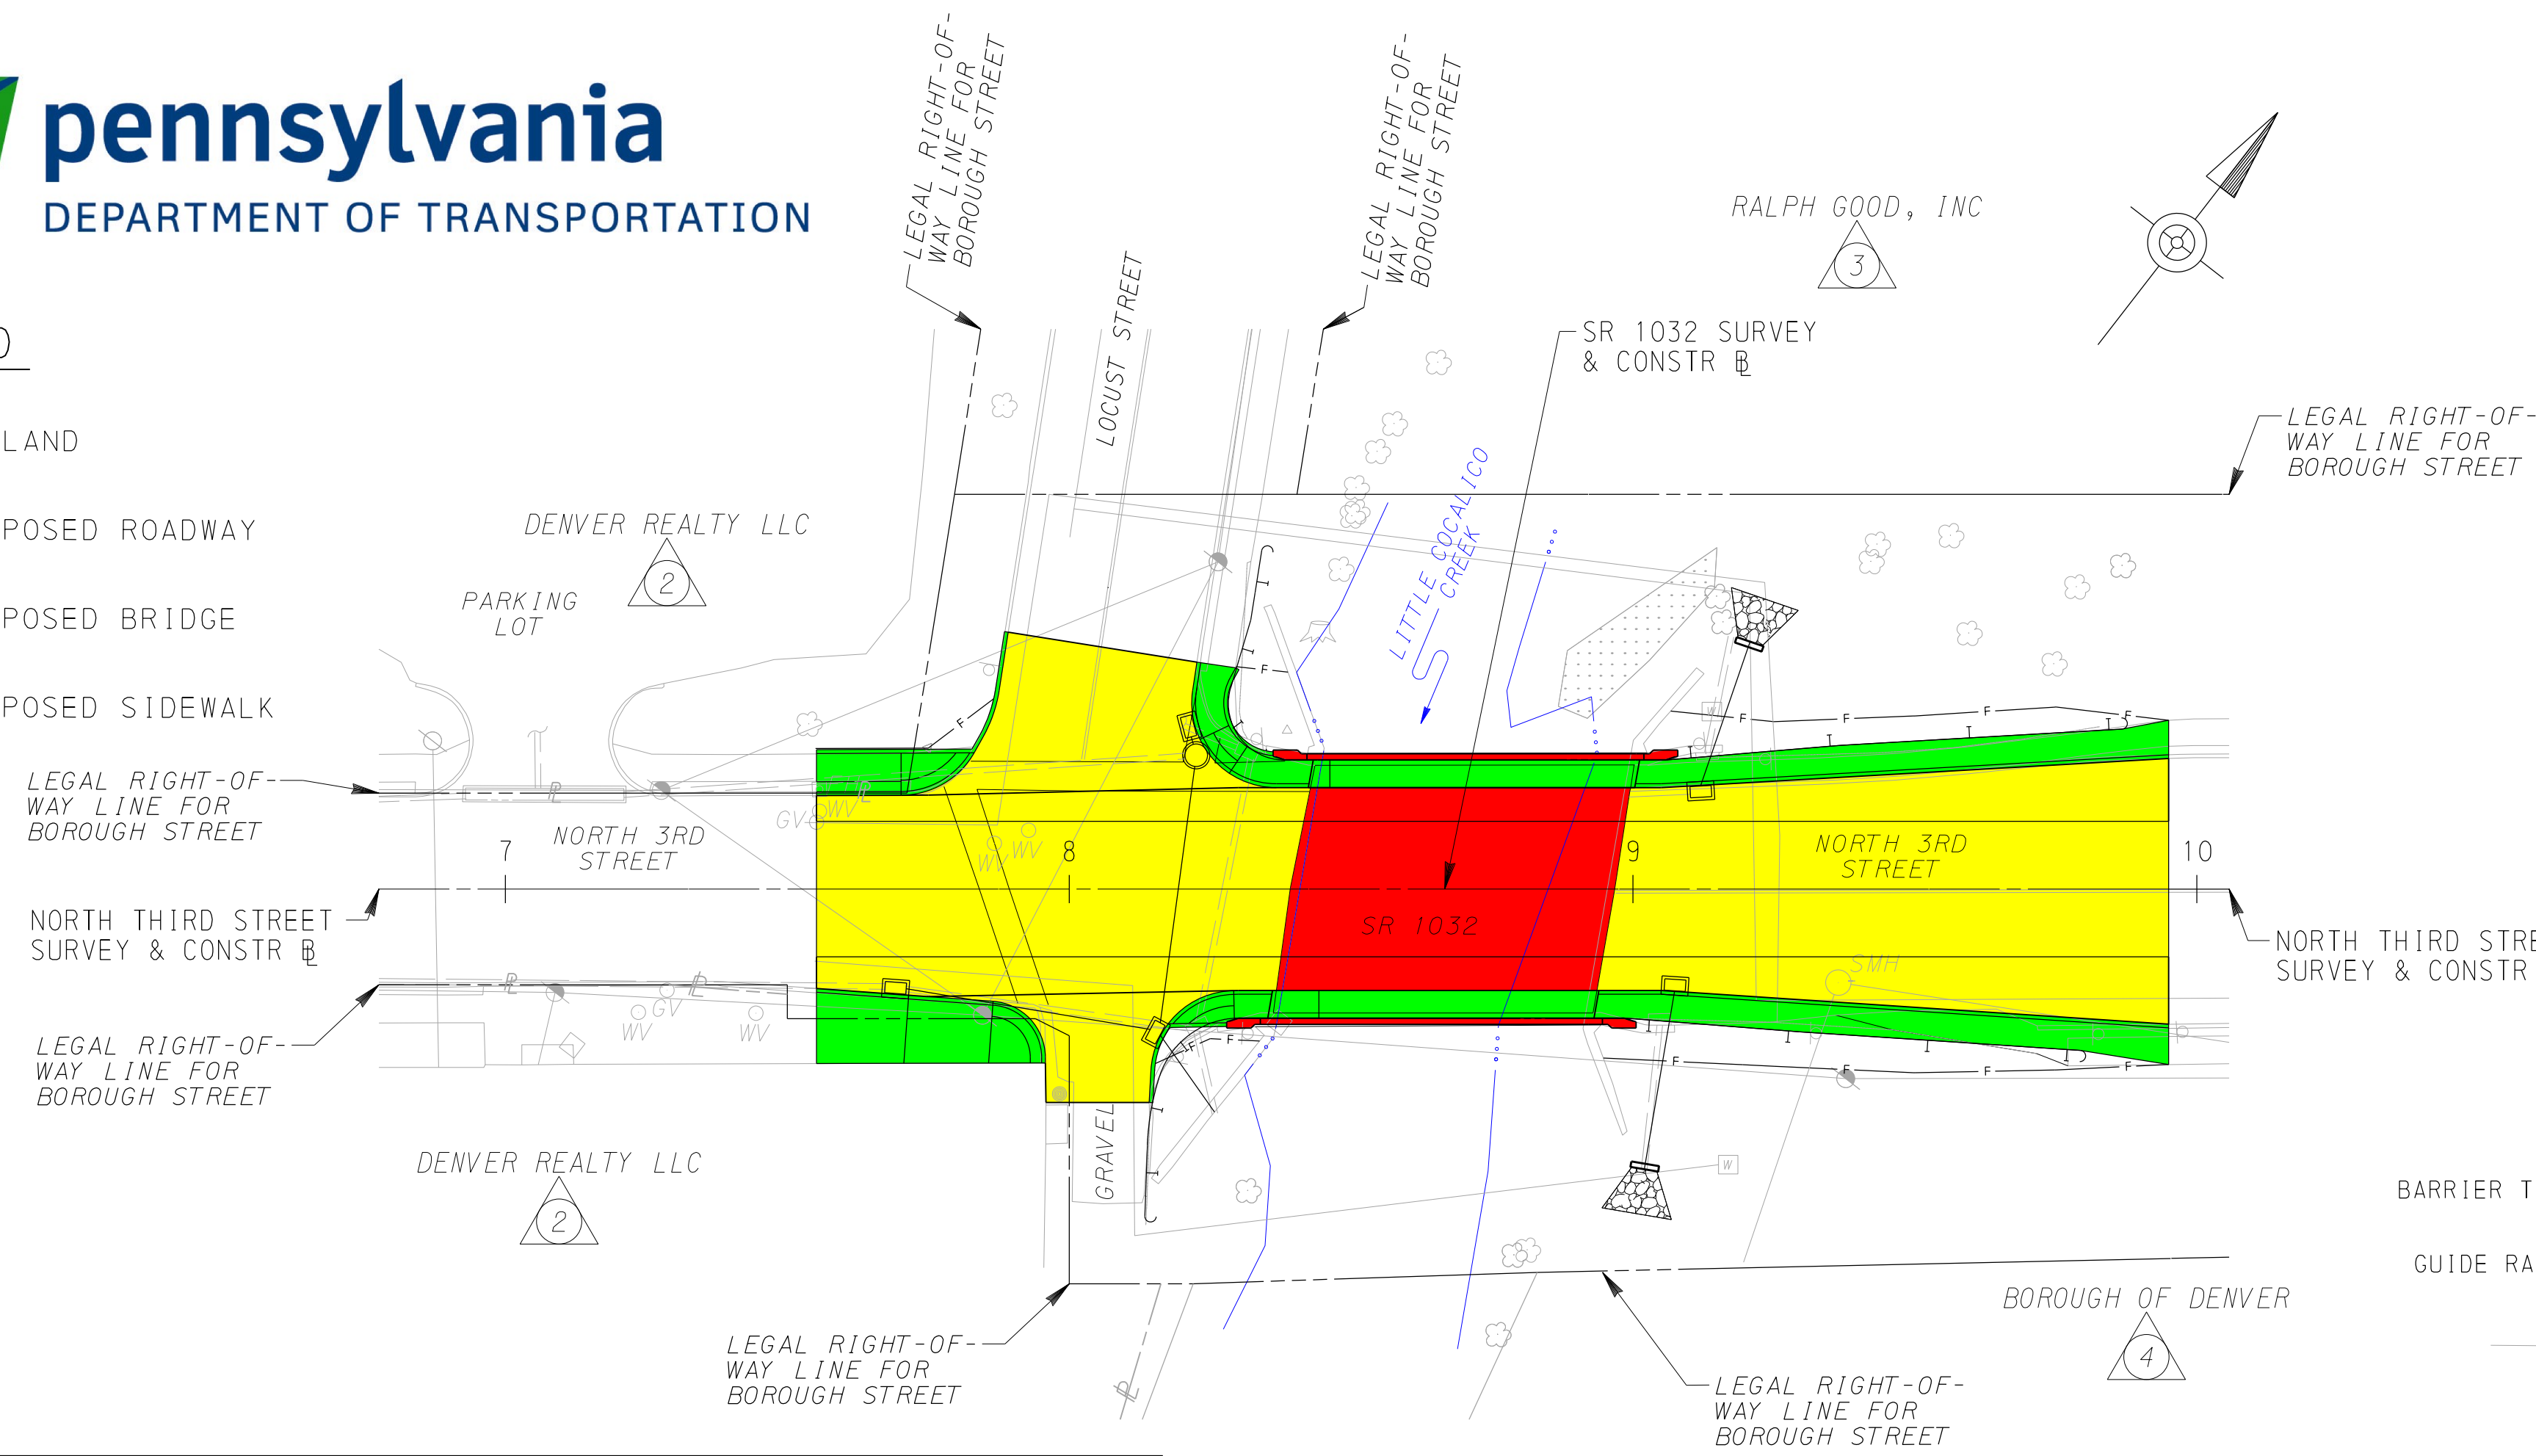

DETOUR ROUTE (APPROXIMATELY 1 MILE)

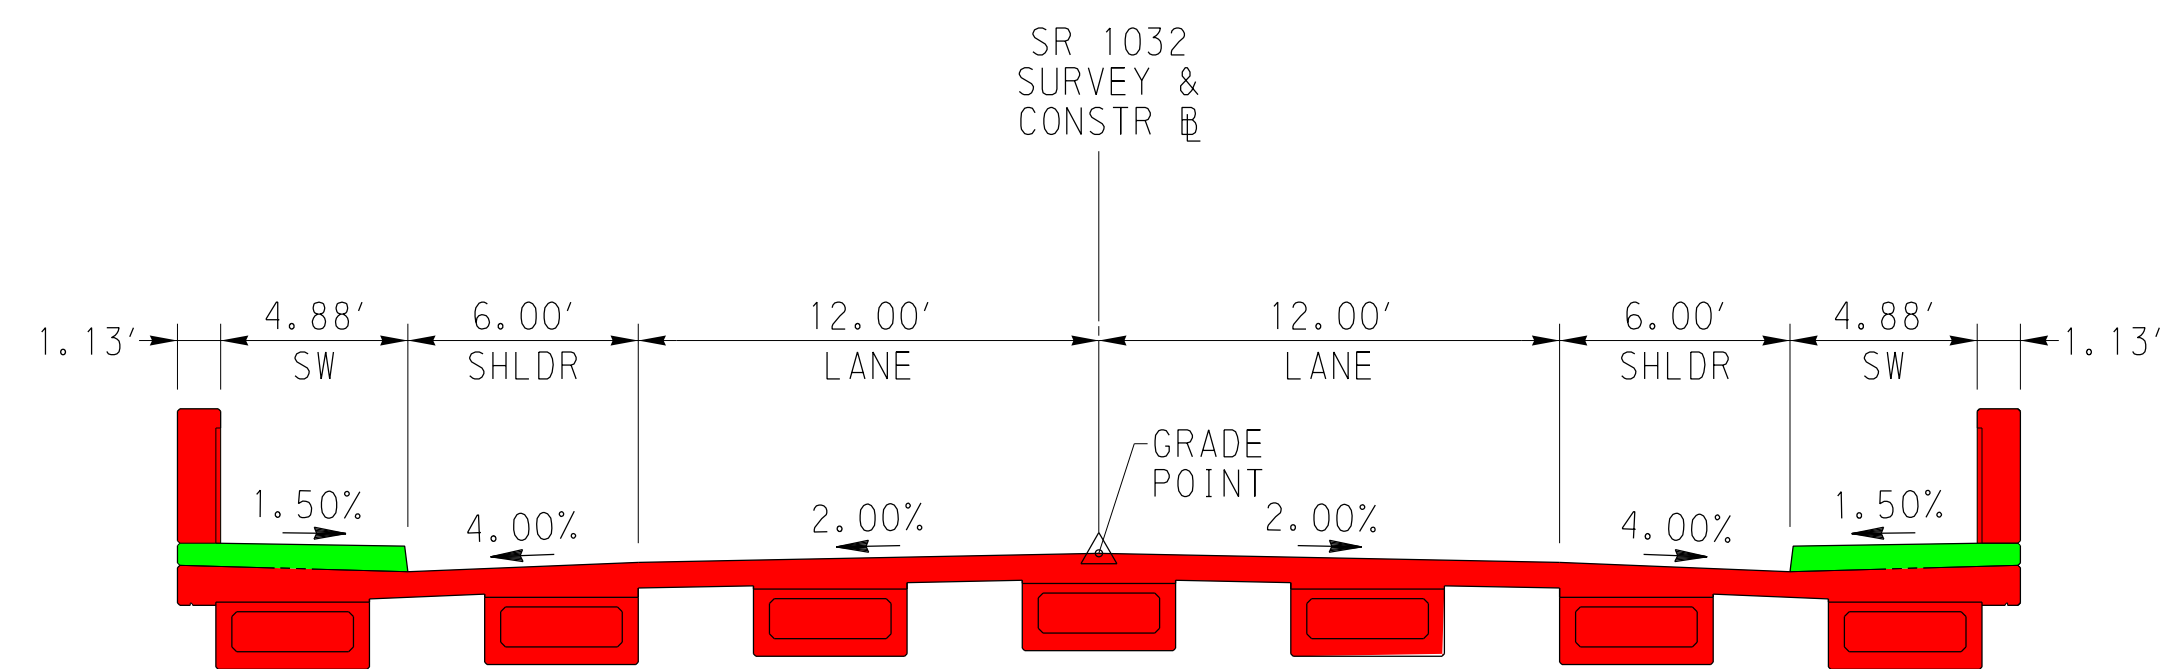

S. R. 1032, SECTION 001  
LANCASTER COUNTY - PRELIMINARY